




EAST ELEVATION  
SCALE 1:20

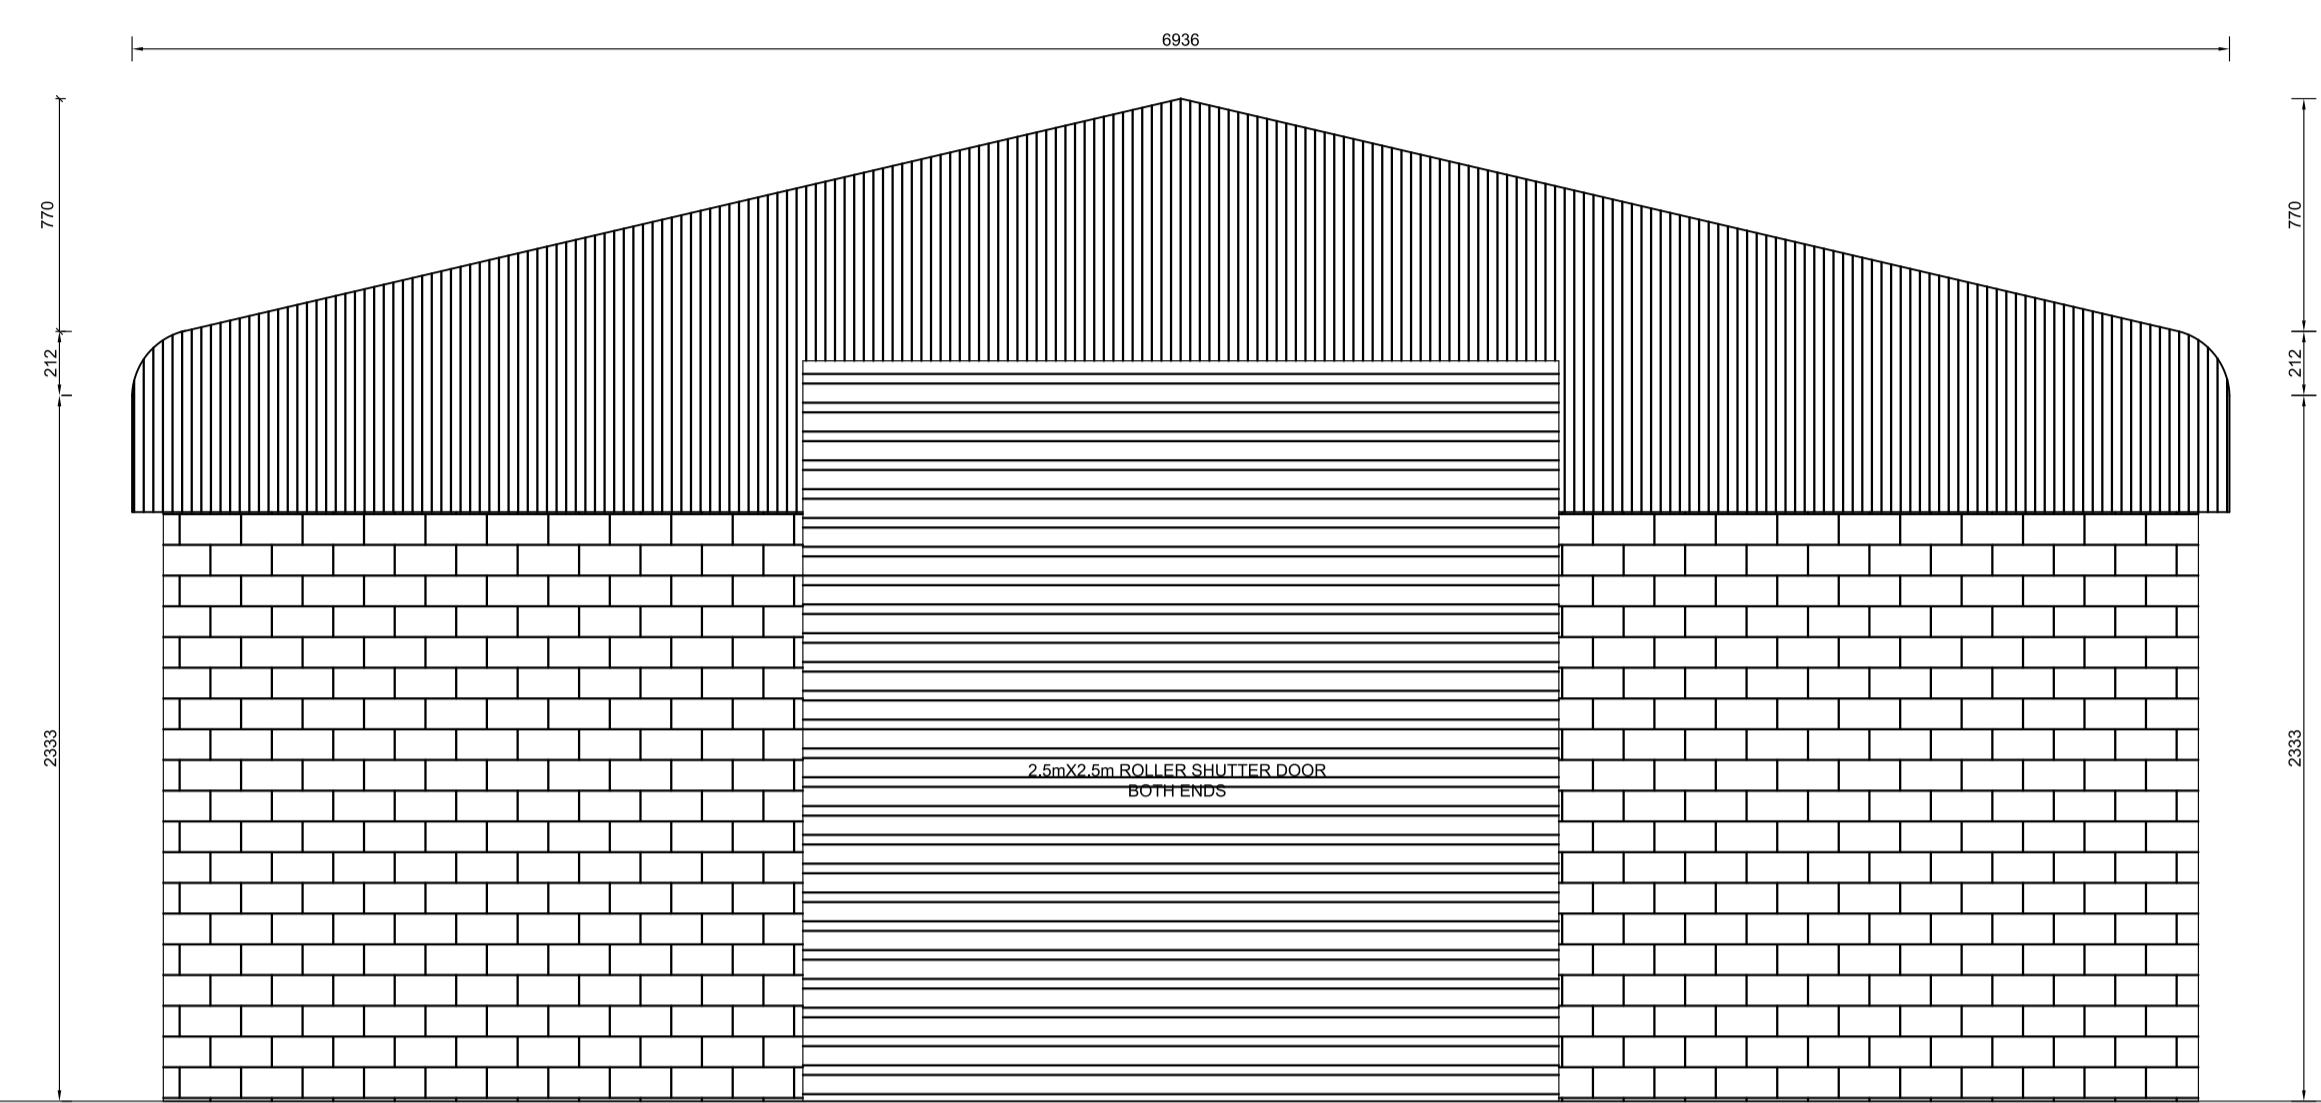

NORTH ELEVATION  
SCALE 1:20

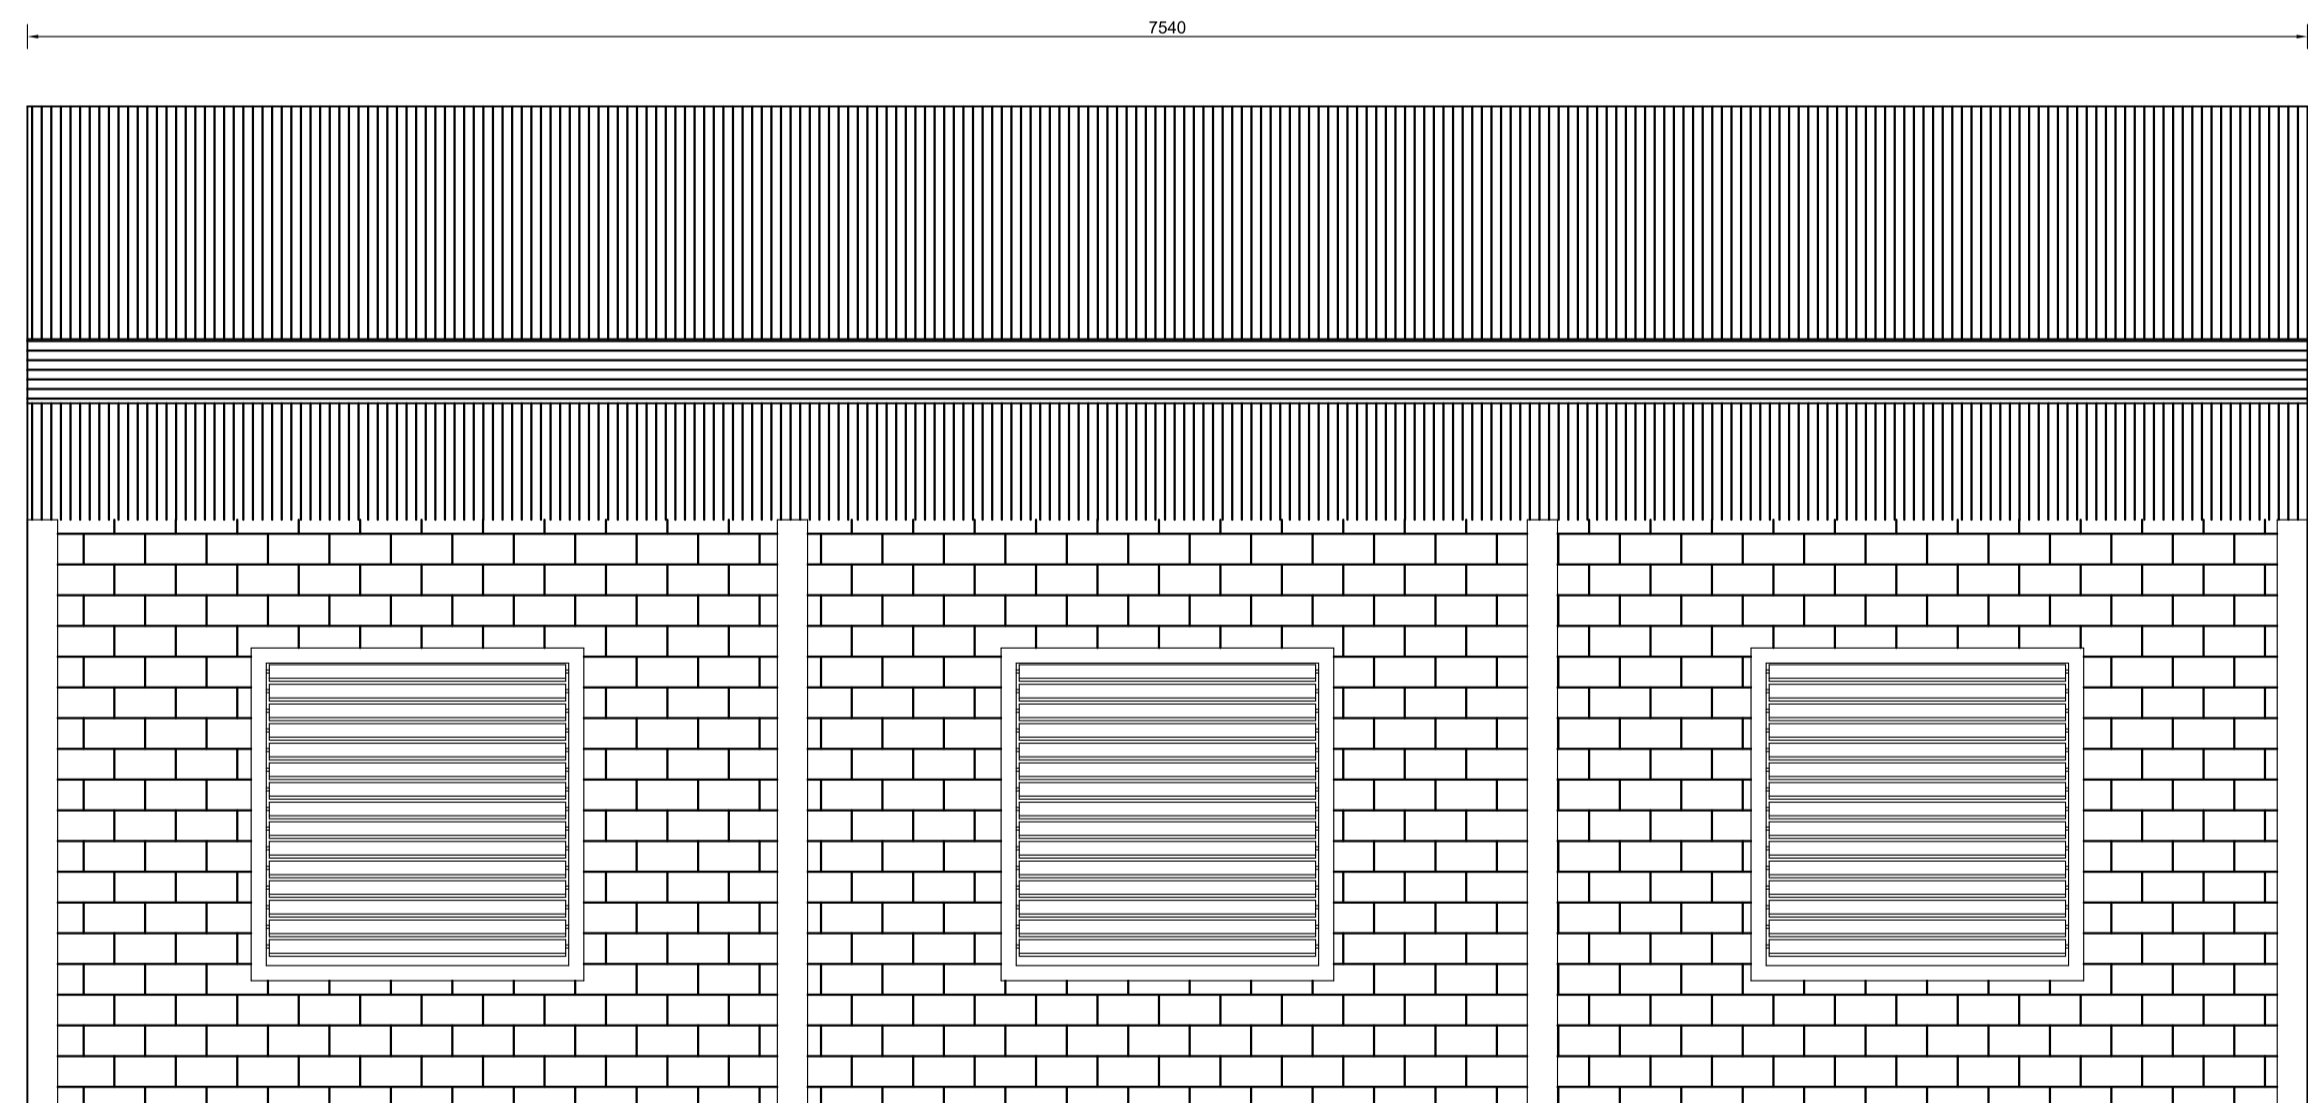

WEST ELEVATION  
SCALE 1:20

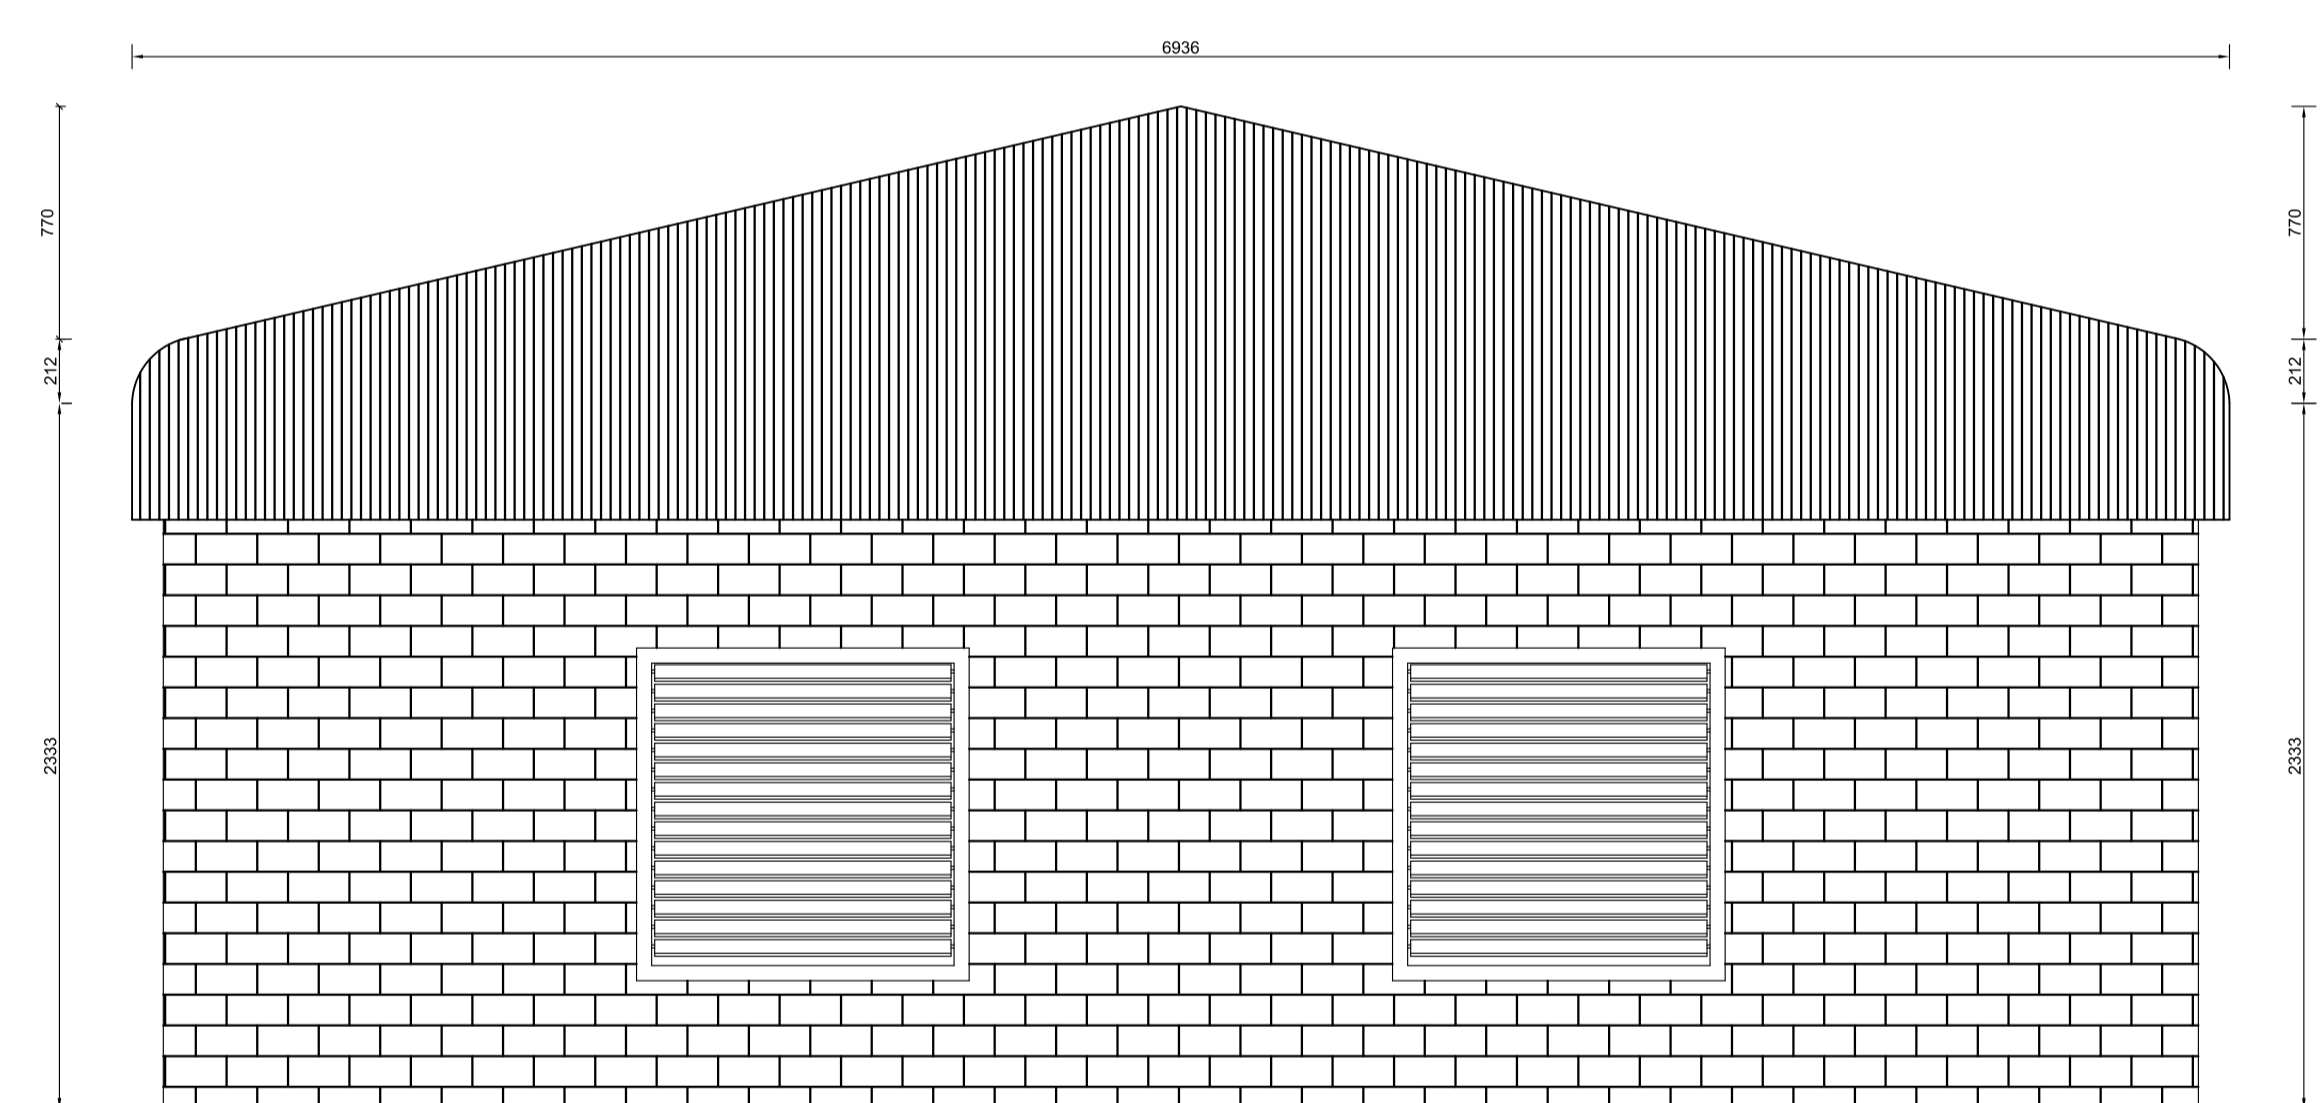

SOUTH ELEVATION  
SCALE 1:20

DRAWING NOT PRINTED TO SCALE REDUCED FROM A1 TO A3.

NOTE / LEGENDS	
ISSUE DATE: 25 Jul 2023	REVISION: 0
DRAWING SIZE: A1	
PRELIMINARY INFO ONLY	
X FOR TENDER	
FOR CONSTRUCTION	
AS-BUILT	

APPROVED BY COUNCIL / CLIENT		
CITY ENGINEER / CLIENT	REG. NO.	DATE
AMENDMENTS CODE		
A,B,C... : BEFORE TENDER	JA : BY CLIENT	
0 : TENDER DRAWING	JB : BY ARCHITECT	
1,2,3... : AFTER TENDER	JC : BY MECHANICAL OR ELECTRICAL	
Z : AS BUILT	JD : BY BVI	
	JE : BY OTHER ( )	

DATE	INITIAL	No./CODE	REVISION DESCRIPTION
PEN 3	PEN 3	PEN 3	PEN 3
COPYRIGHT			
THIS DRAWING IS THE PROPERTY OF BVI - CONSULTING ENGINEERS IS PRIVATE AND CONFIDENTIAL AND IS SUPPLIED ON THE EXPRESS UNDERSTANDING THAT IT IS NOT TO BE USED FOR ANY PURPOSE OR COPIED OR COMMUNICATED TO ANY PERSON WITHOUT THE WRITTEN PERMISSION OF THE PROPRIETORS.			

CLIENT



**NAMA KHOI MUNICIPALITY**



**bvi** ENGINEERING  
PROCUREMENT  
MANAGEMENT


Uptington Office  
Registration No. 19890020457

PROVINCE OFFICE

Free State: 012 348-0099, 012 447-2137, 057 353-2499, 054 337-8600, 027 712-8990, 031 786-0282, 041 373-4343, 021 527-7000

E-MAIL: jpb@bvi.co.za, bfm@bvi.co.za, wfm@bvi.co.za, upm@bvi.co.za, sp@bvi.co.za, dm@bvi.co.za, em@bvi.co.za, bmc@bvi.co.za, qsp@bvi.co.za

BBBEE Level 1



PROJECT

**REFURBISHMENT OF NABABEEP WWTP**

DRAWING TITLE

**NEW SUMP BUILDING ELEVATION VIEWS**

APPROVED BY BVI			
ENGINEER/TECHNOLOGIST	REG. NO.	DATE	
SCALE AS SHOWN	DRAWN	S.BOSHOFF	
DESIGNED G.MEIRING	CHECKED	M. DU PLESSIS	
LAYERS USED		PLAN NUMBER	REVISION NO.
		35008-700-01	0
		DATE SAVED	25 Jul 2023

35008-201-01-0.dwg