



ELEVATION

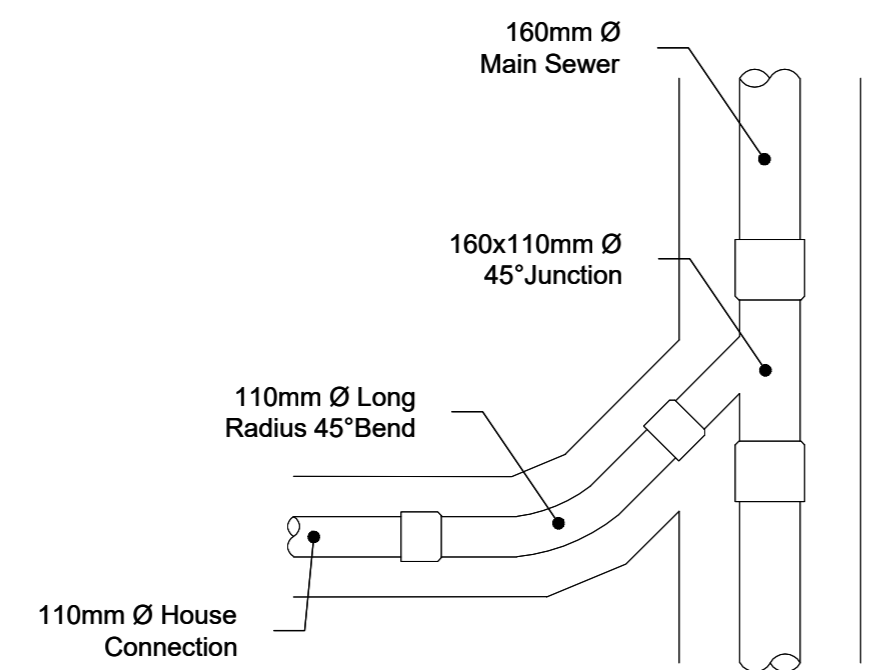


PLAN


TYPICAL HOUSE CONNECTION DETAIL

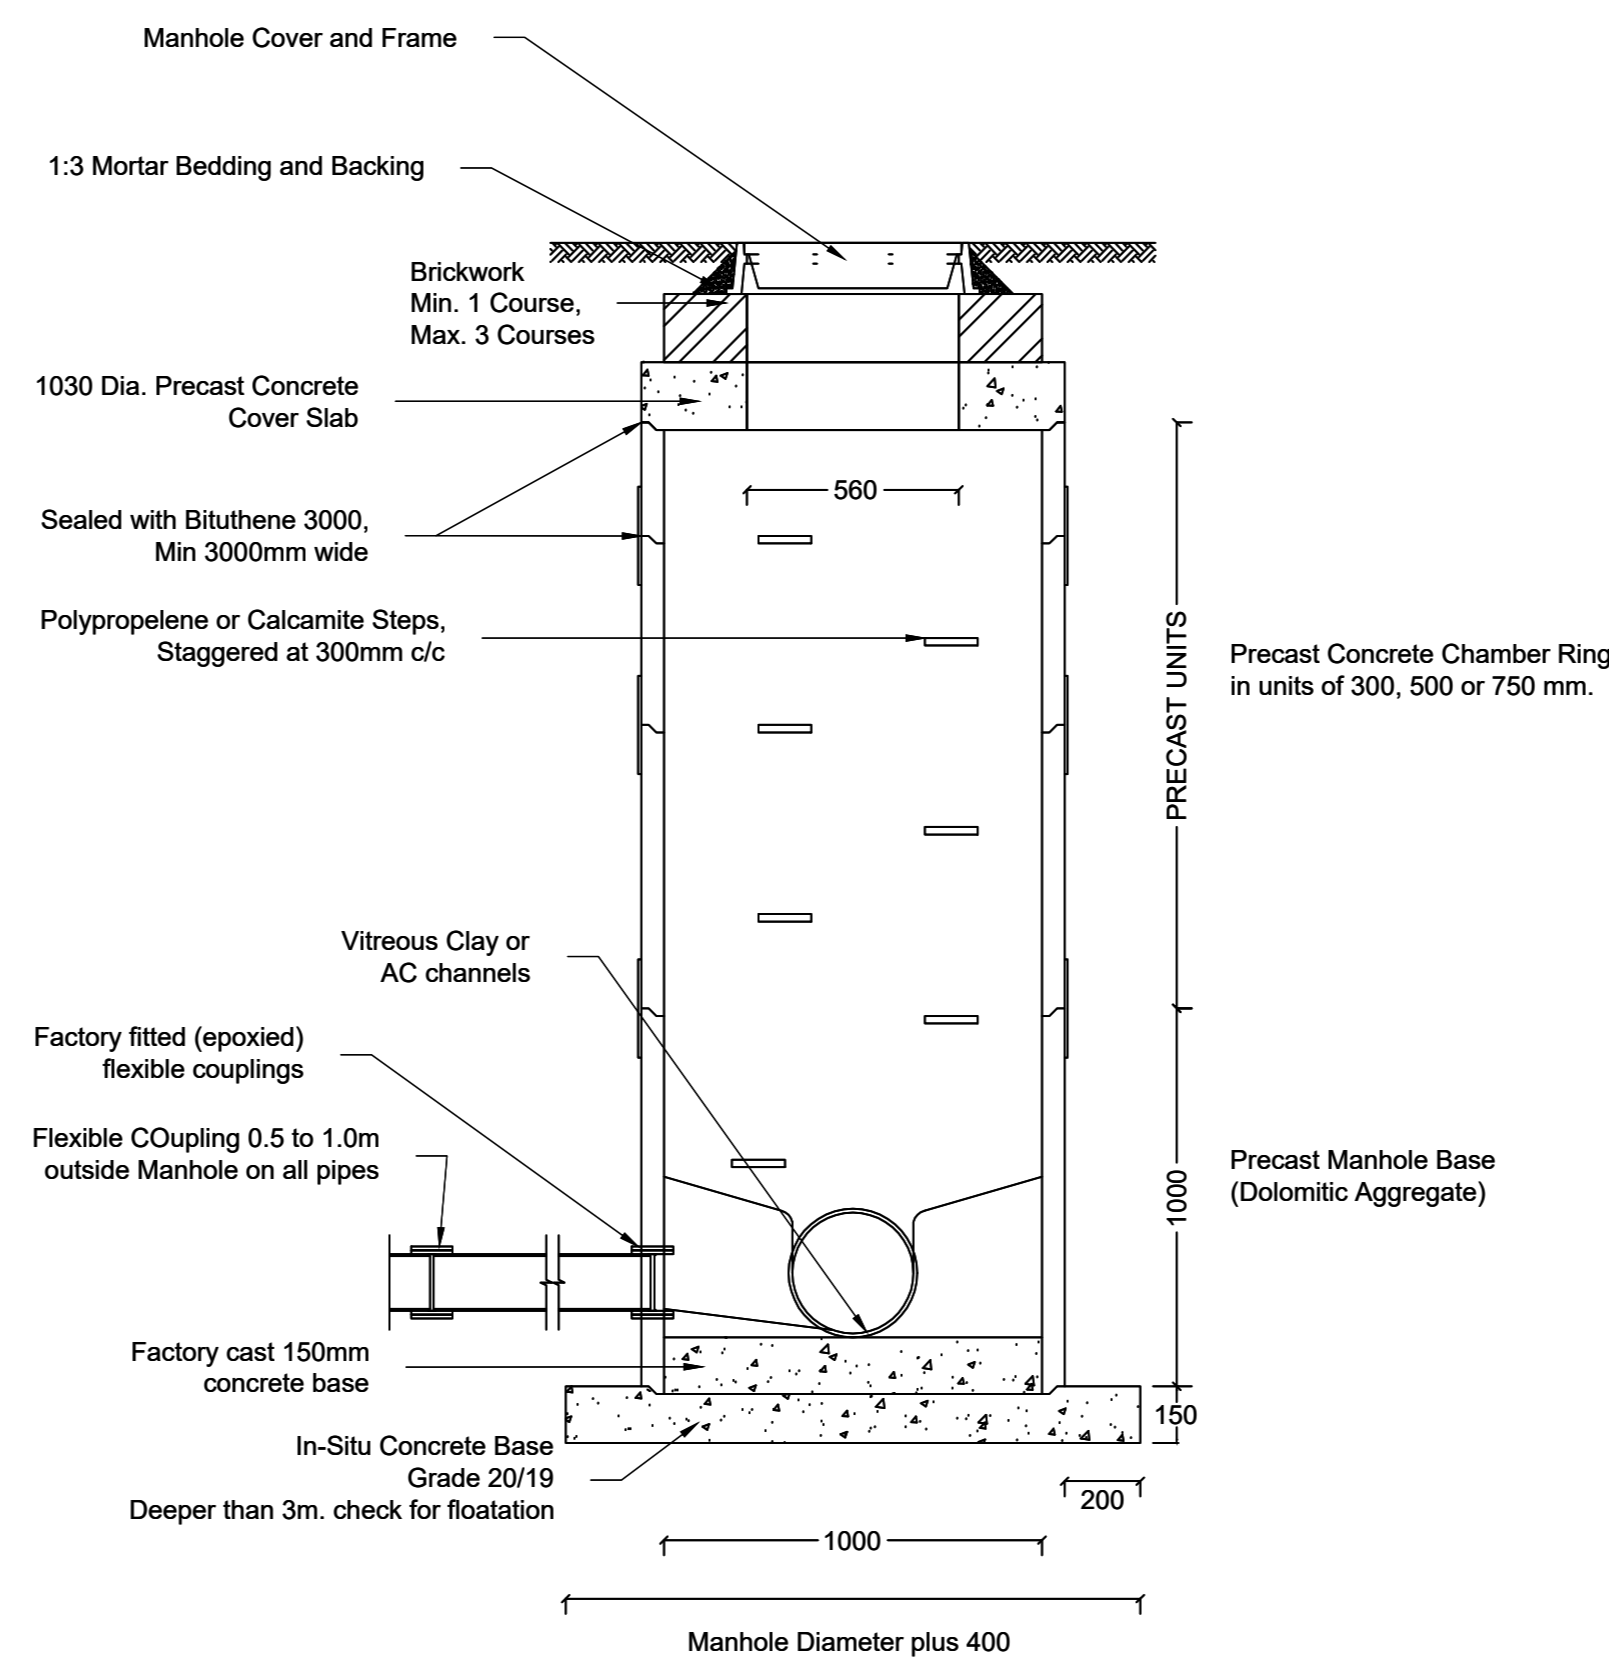


CONCRETE RING SEWER MANHOLE

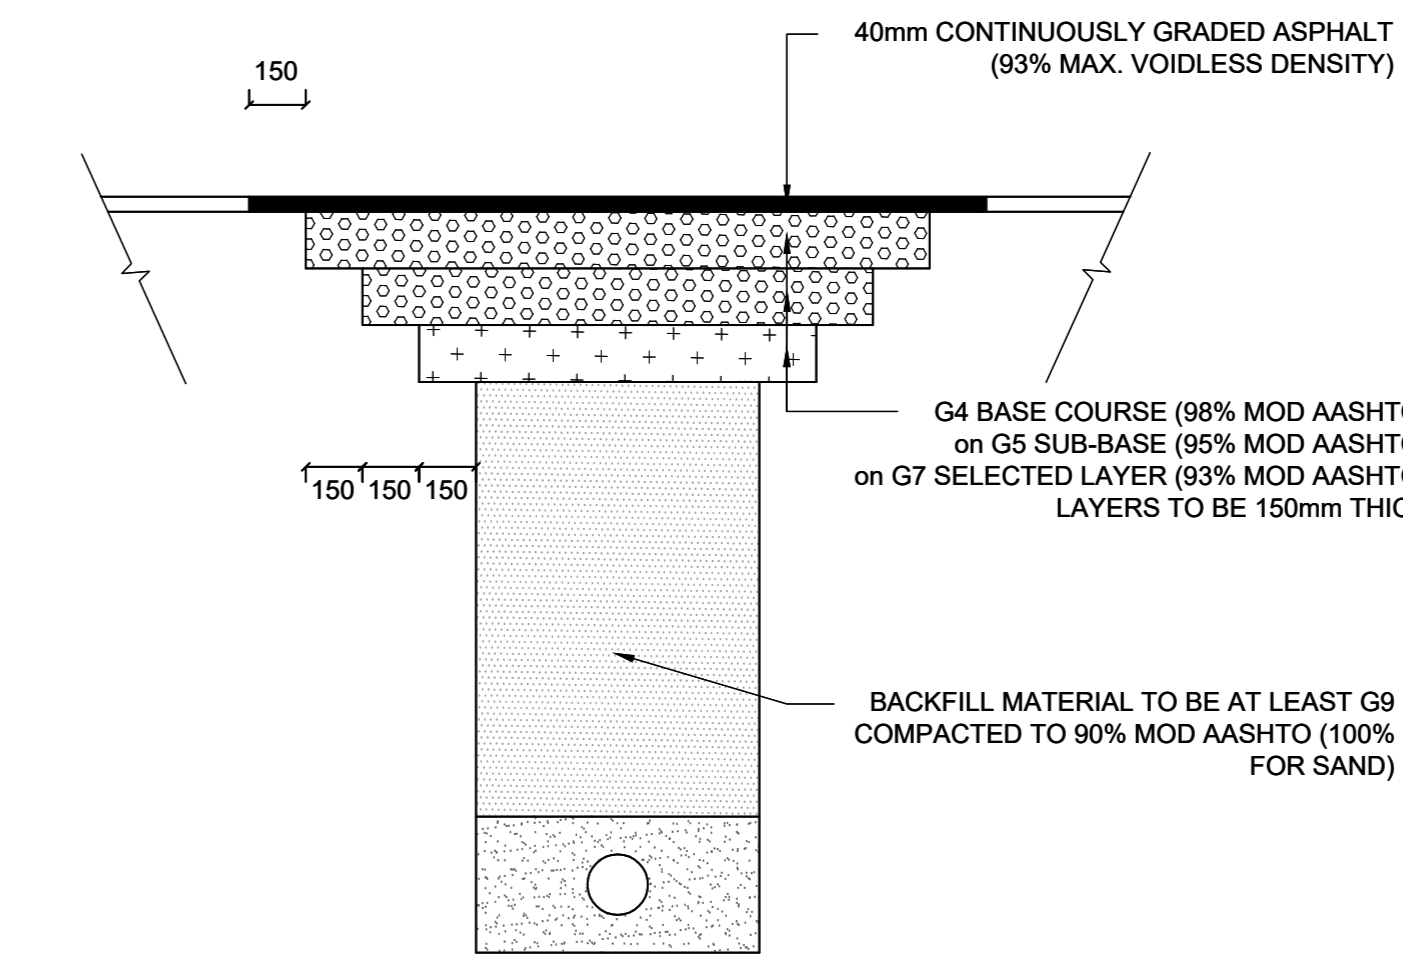


- ROAD REINSTATEMENT -  
(COCT STANDARD RD16)

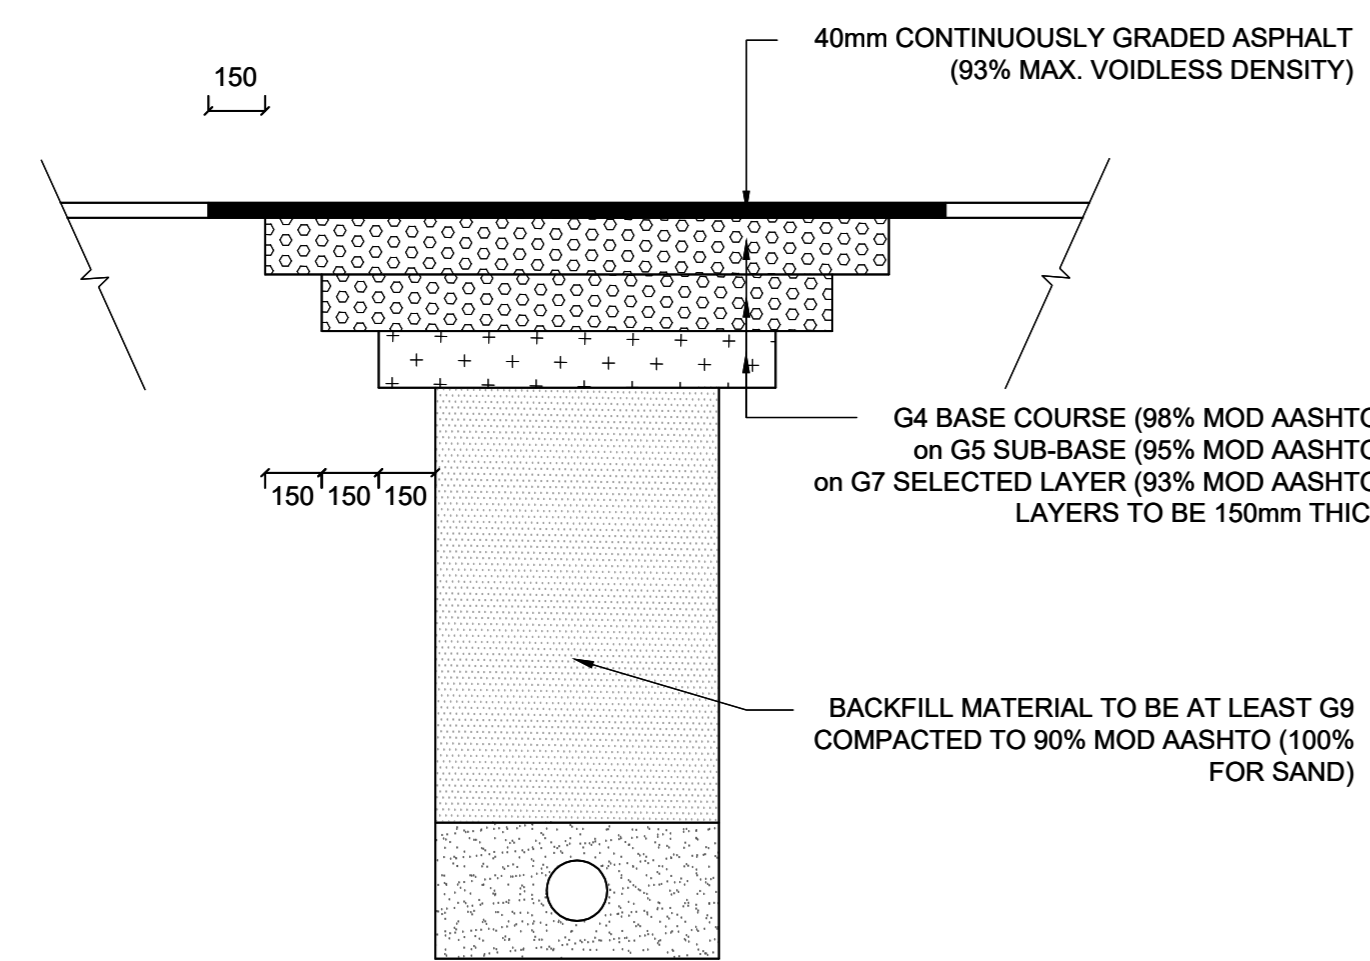



- ASPHALT ROAD REINSTATEMENT -

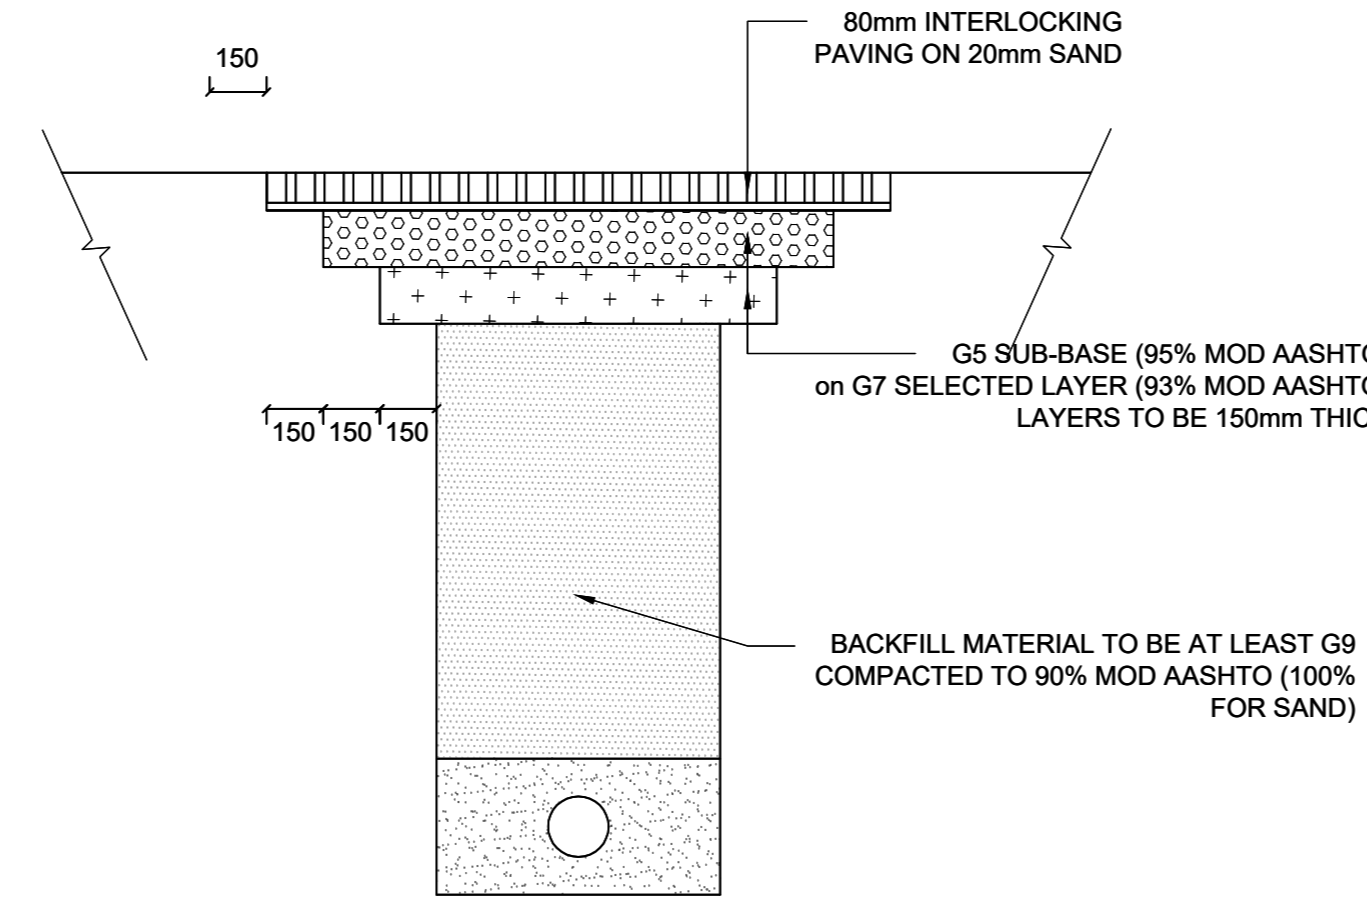


- INTERLOCKING PAVER ROAD REINSTATEMENT -

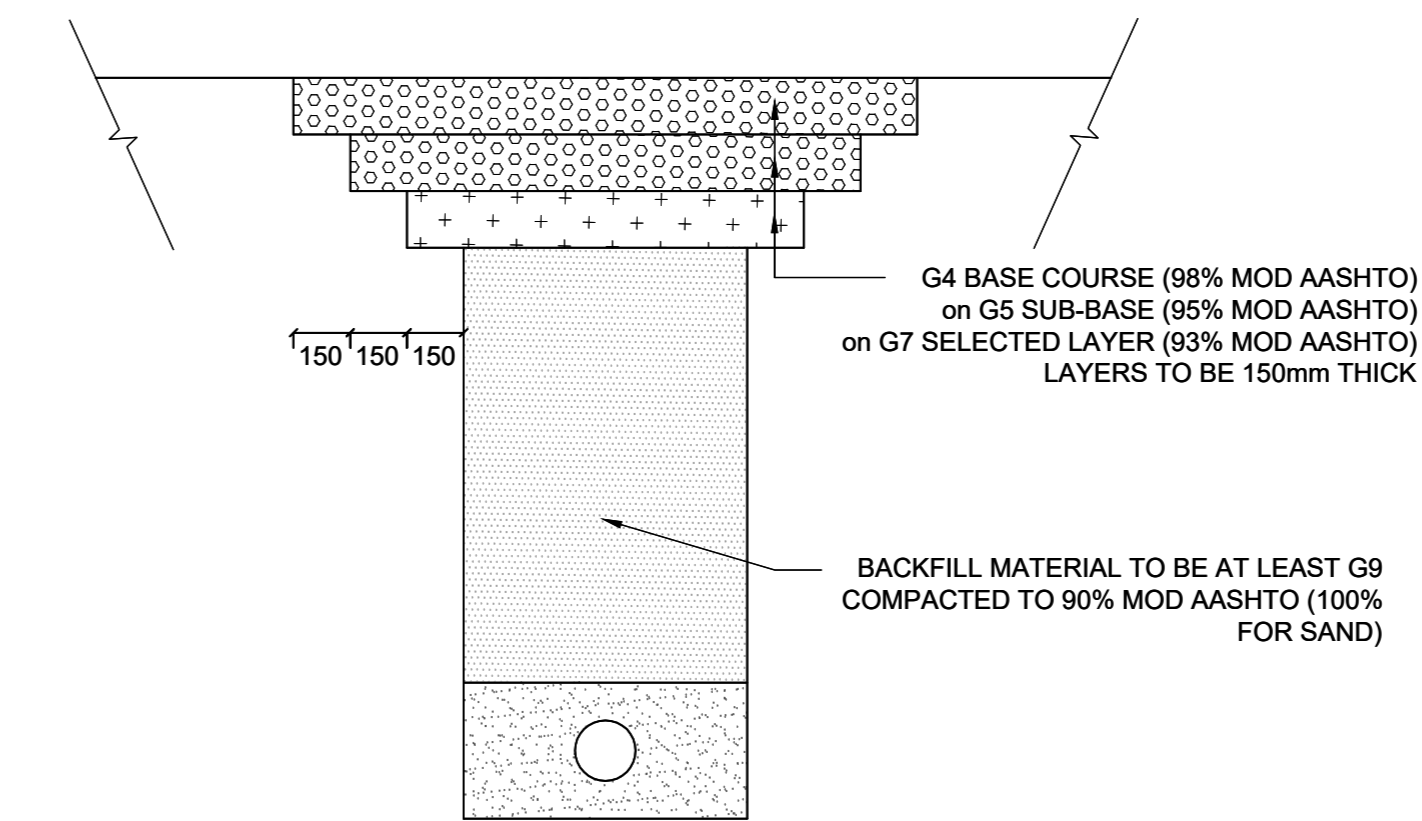


- GRAVEL ROAD REINSTATEMENT -

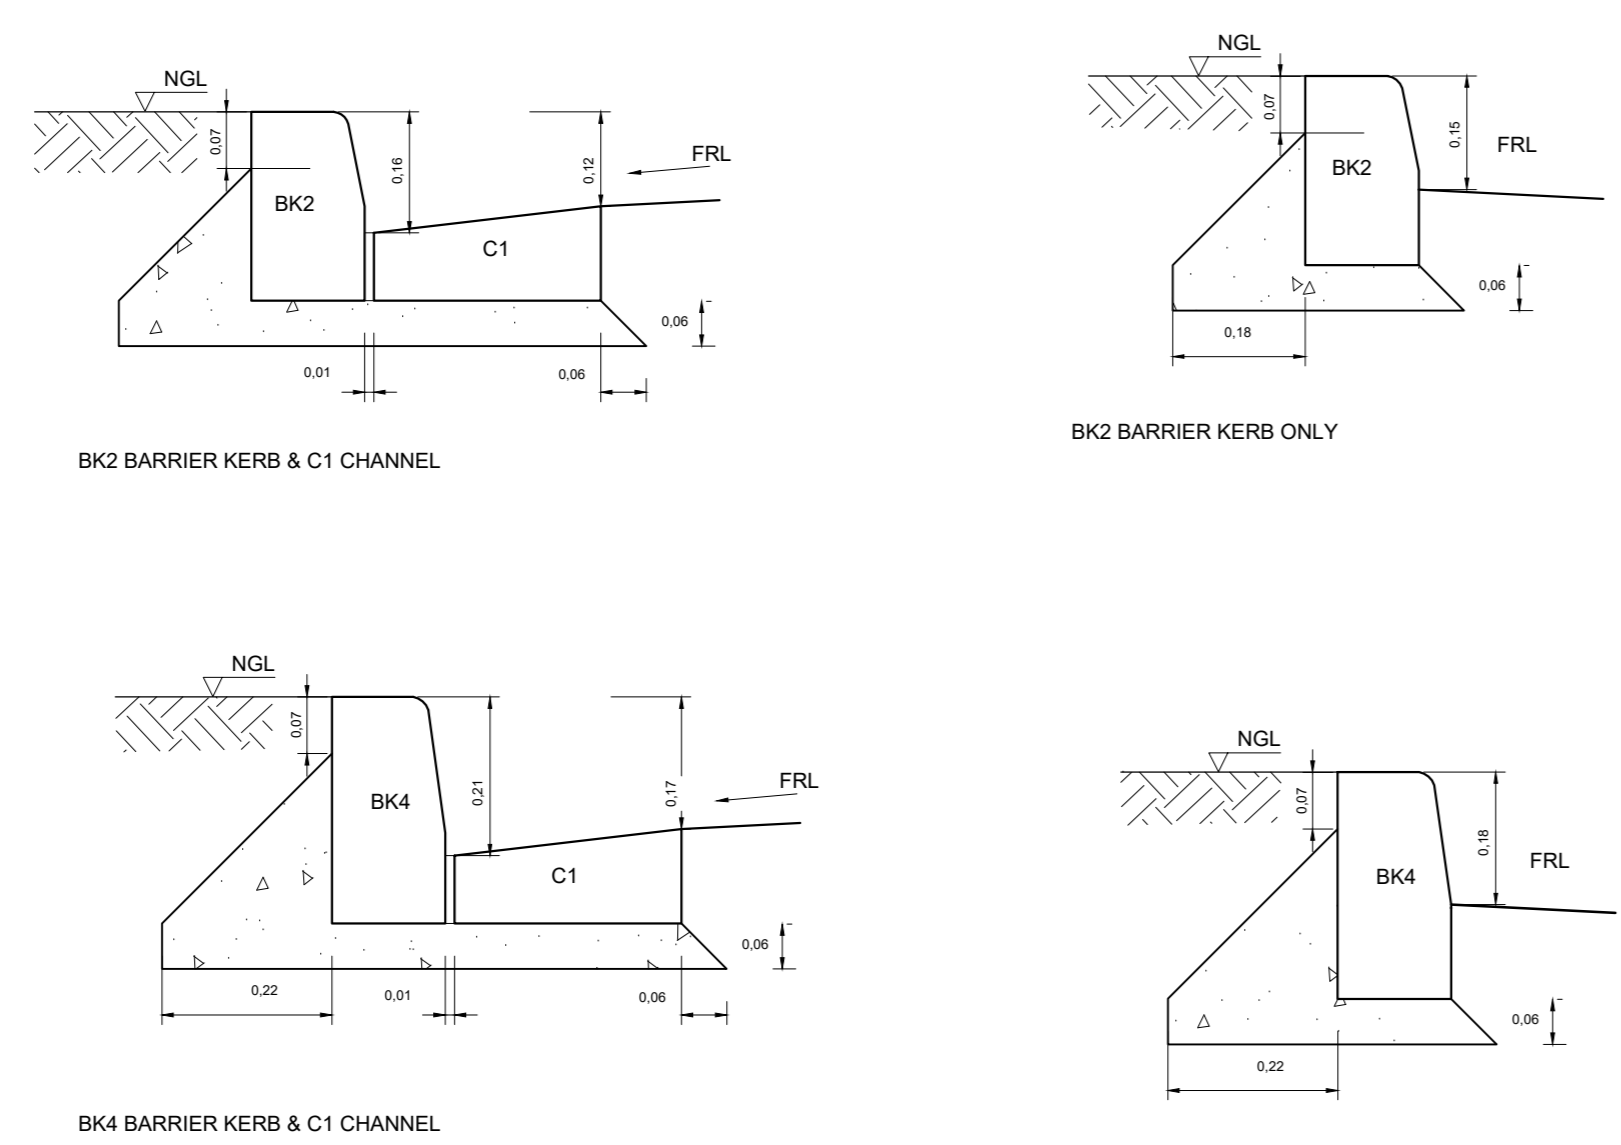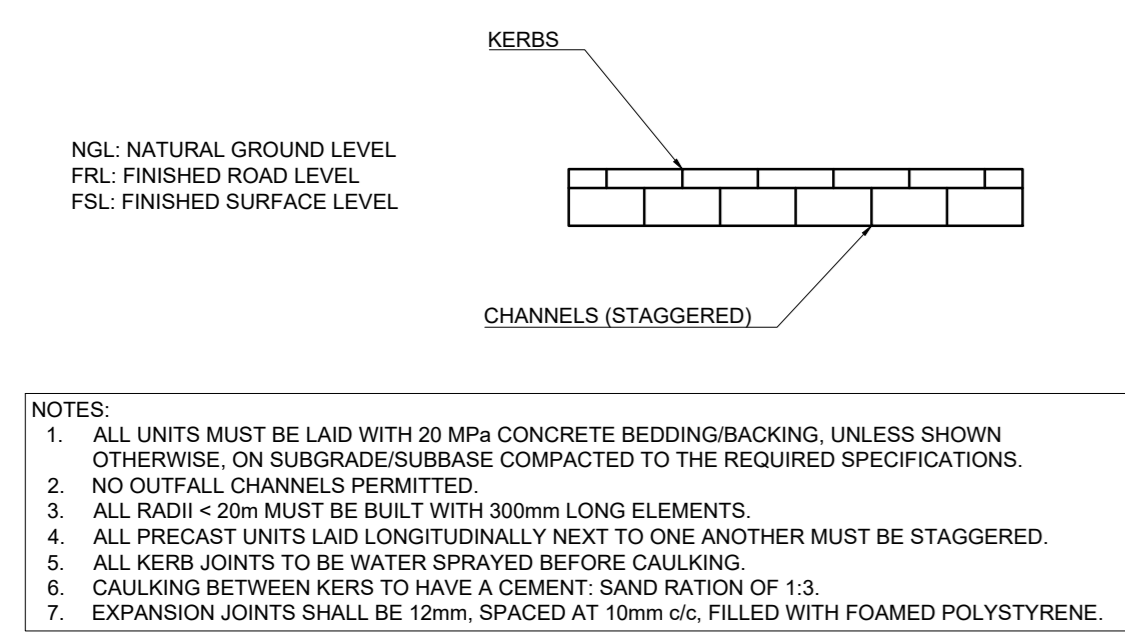


BARRIERS KERBS & CHANNELS

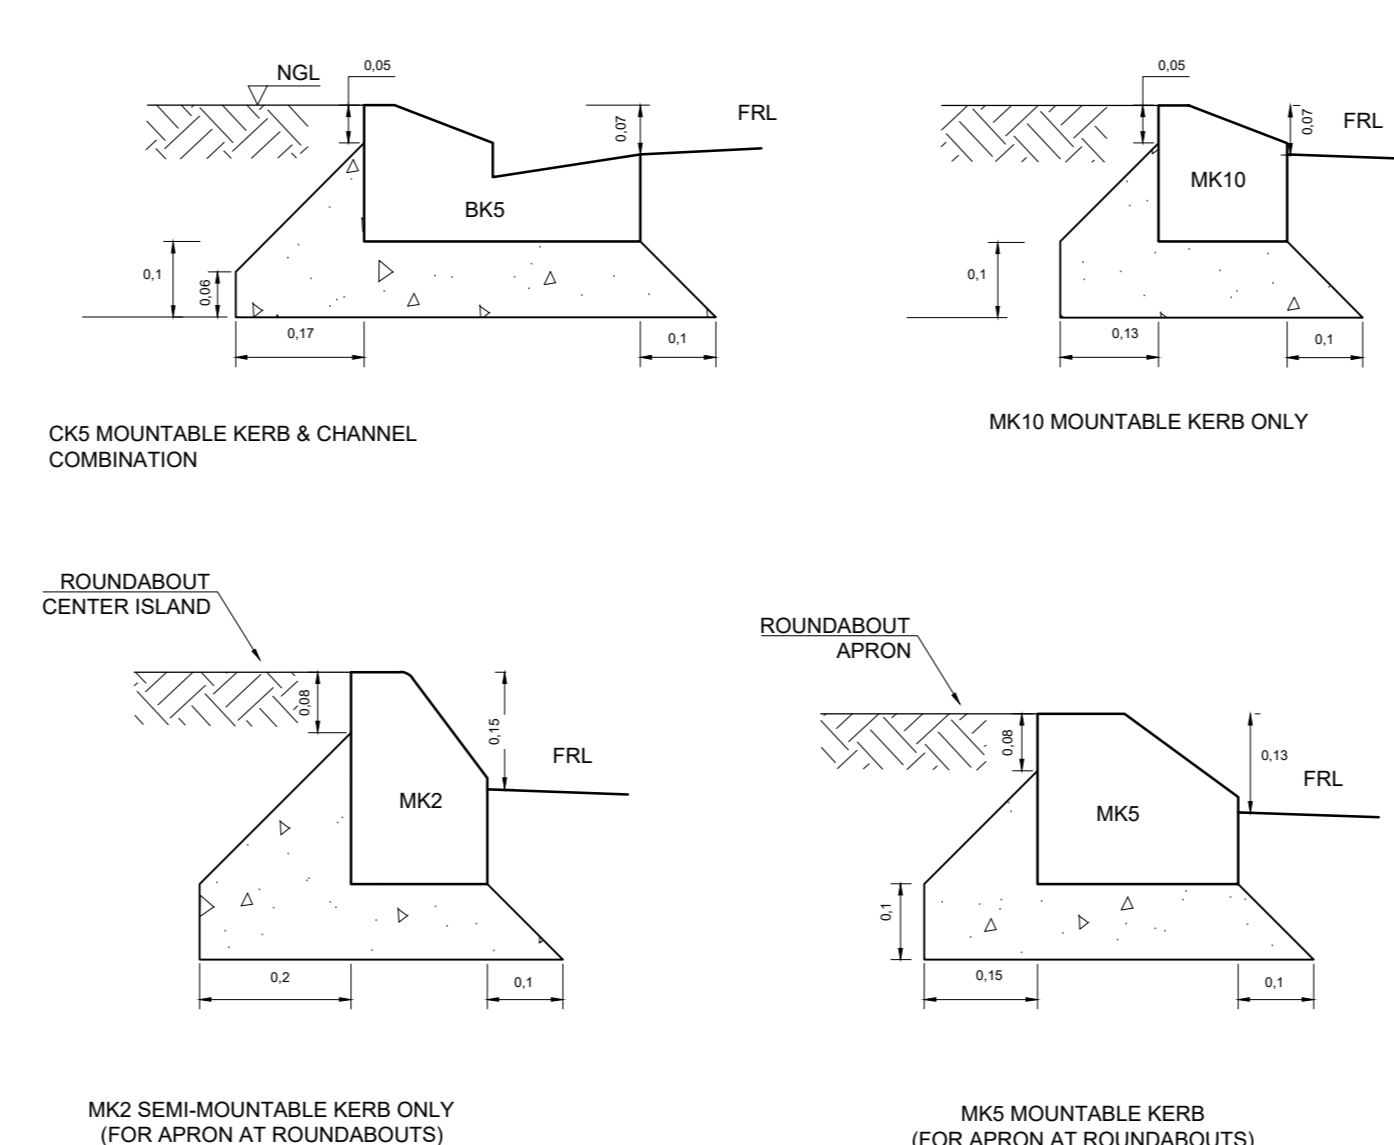

MOUNTABLE KERBS & CHANNELS

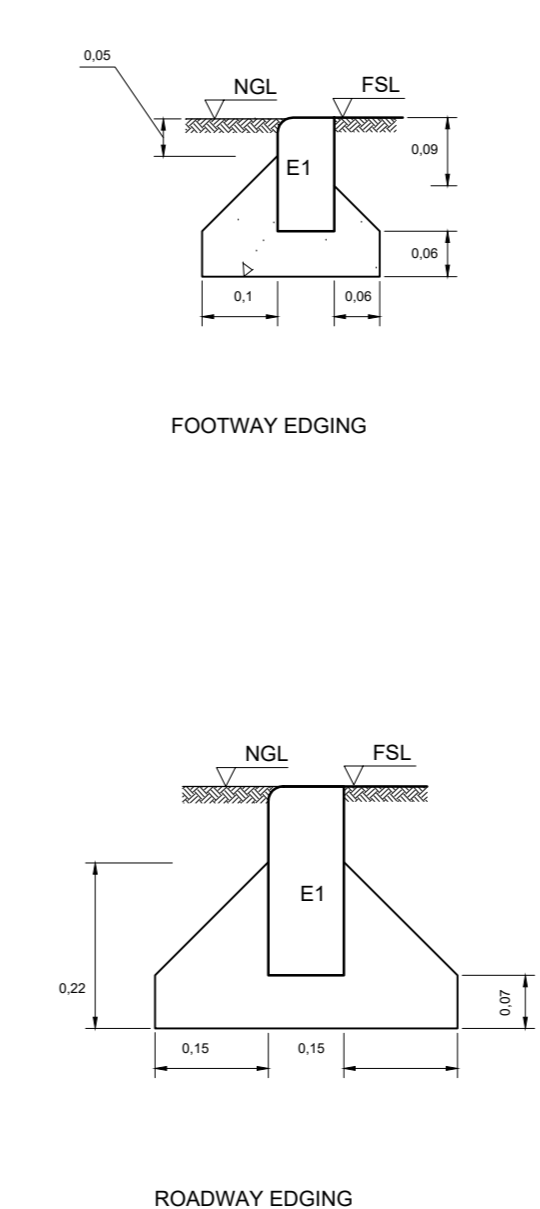

EDGINGS

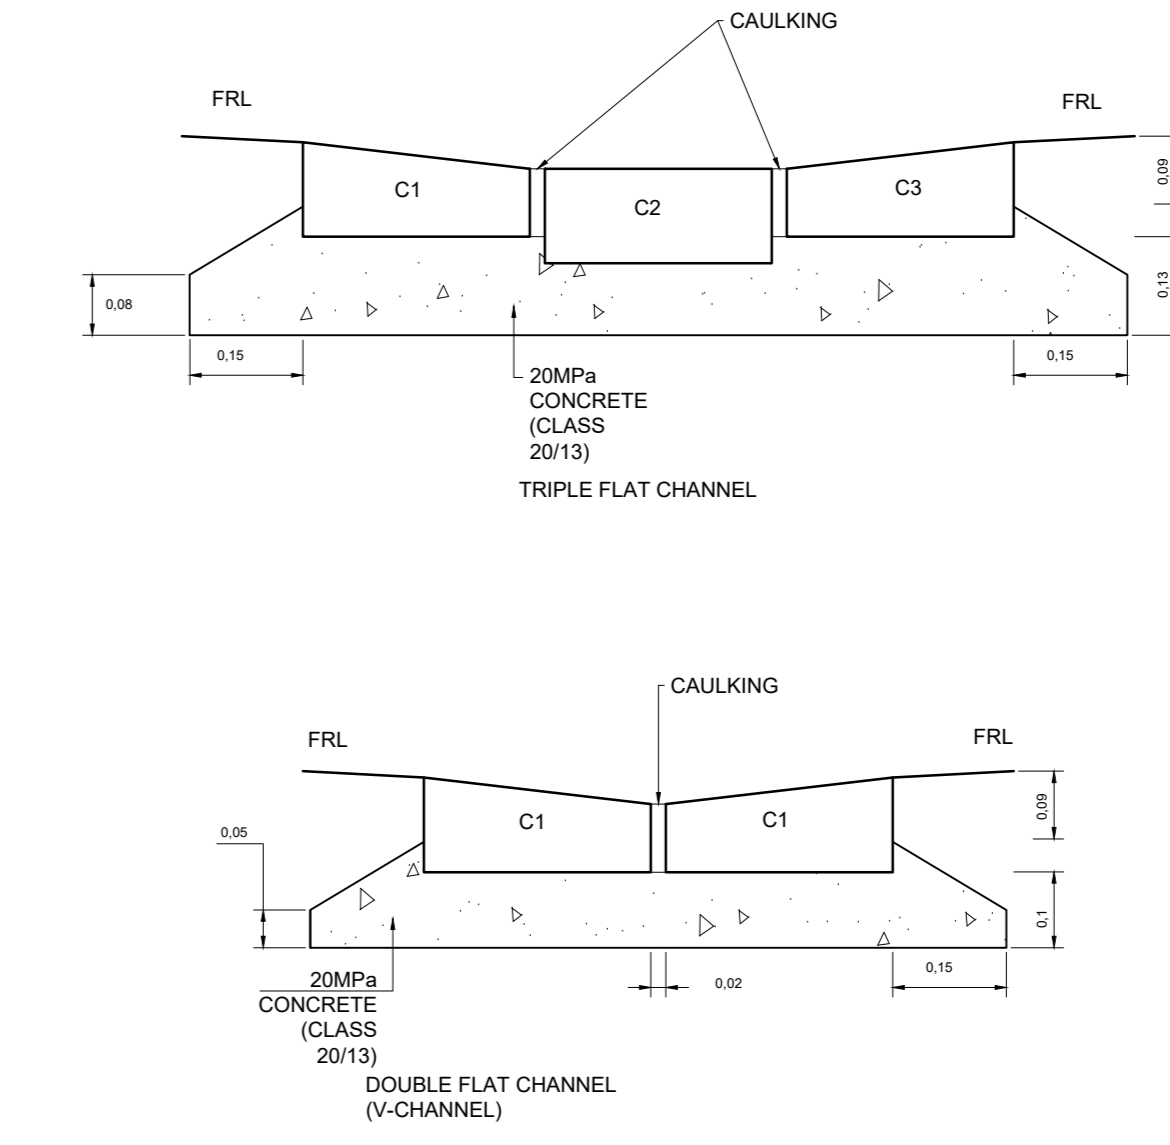

FLAT CHANNELS

REVISION:		
No.	DATE	DESCRIPTION

FOR TENDER

PROJECT:  
VAALHOEK, O'KIEP,  
SEWER RETICULATION  
NETWORK

DRAWING TITLE  
DETAIL DRAWING

CLIENT  
NAMA KHOI  
MUNICIPALITY  
4 Namakwa Street  
SPRINGBOK, 8240

RAIBICON  
CONSULTING GROUP  
Call: 027 718 2253  
info@raibicon.com

Graeme McGill  
consulting  
Call: 082 550 9168  
PO Box 330 Private Bag X1  
KLEINMOND, 7195  
gmcgill@mcgillconsulting.co.za

DRAWN/DESIGNED BY	APPROVED BY
C. BENEKE	GA. MCGILL, Pr Eng No. 780269
DATE	2024-10-10
SCALE	1:10 & 1:25 (A0)
DRAWING NO	MC444-C820
REVISION	1